


EAST ELEVATION

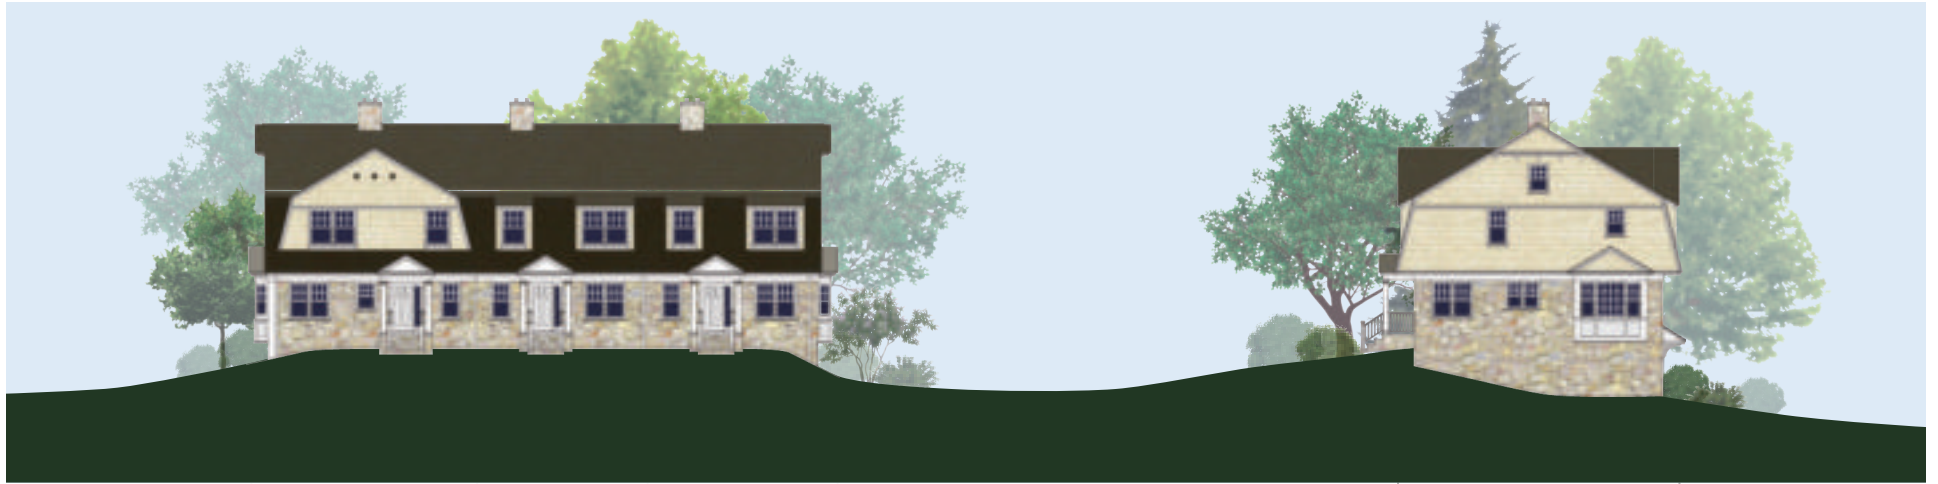

UNIT 4 UNIT 5 UNIT 5-END

NORTH ELEVATION



UNIT 5-END

SOUTH ELEVATION



UNIT 4

WEST ELEVATION



UNIT 5-END UNIT 5 UNIT 4

ARTIST RENDERING

BUILDING E

FOLEY SQUARE AT MURRAY HILL
- A CONDOMINIUM
SOUTH STREET & SOUTH GATE ROAD
NEW PROVIDENCE, NJ

Kapuscinski Luongo | **KLA**
Architects
66 Floral Avenue • Murray Hill, New Jersey 07974
908.464.8148 T • 908.464.0308 F • klarchitects.com